




MAIN FLOOR
ELEVATION 'A'




SECOND FLOOR
ELEVATION 'A'

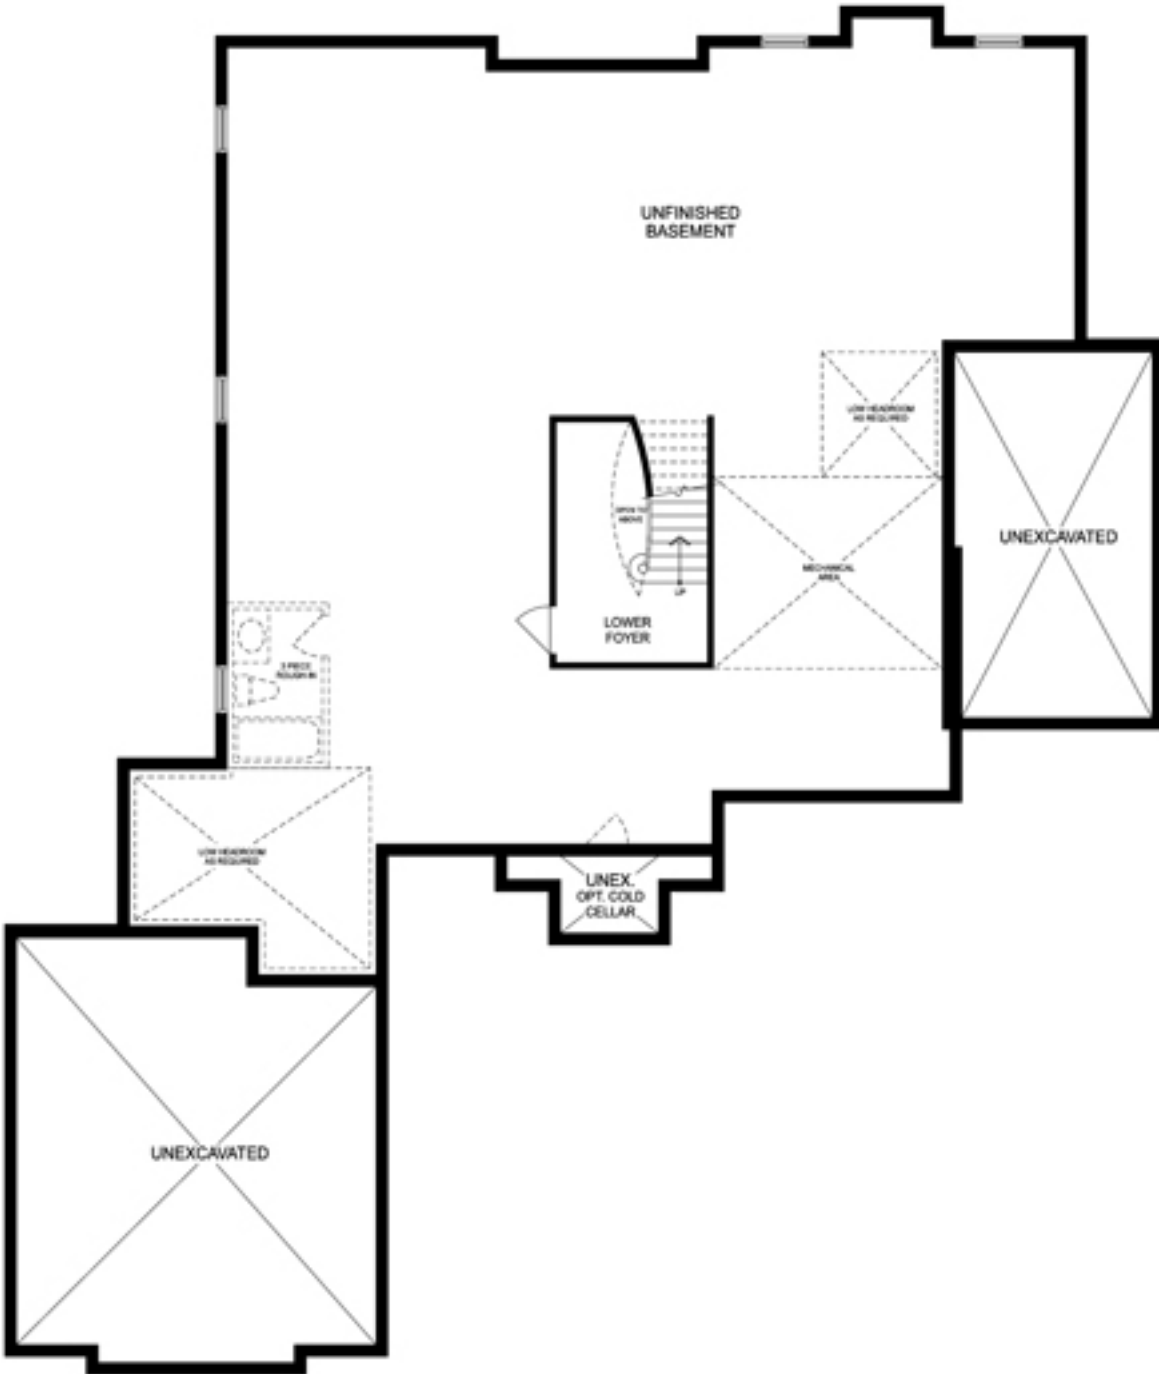

BASEMENT
ELEVATION 'A'


DECOR PRESENTATION DRAWINGS

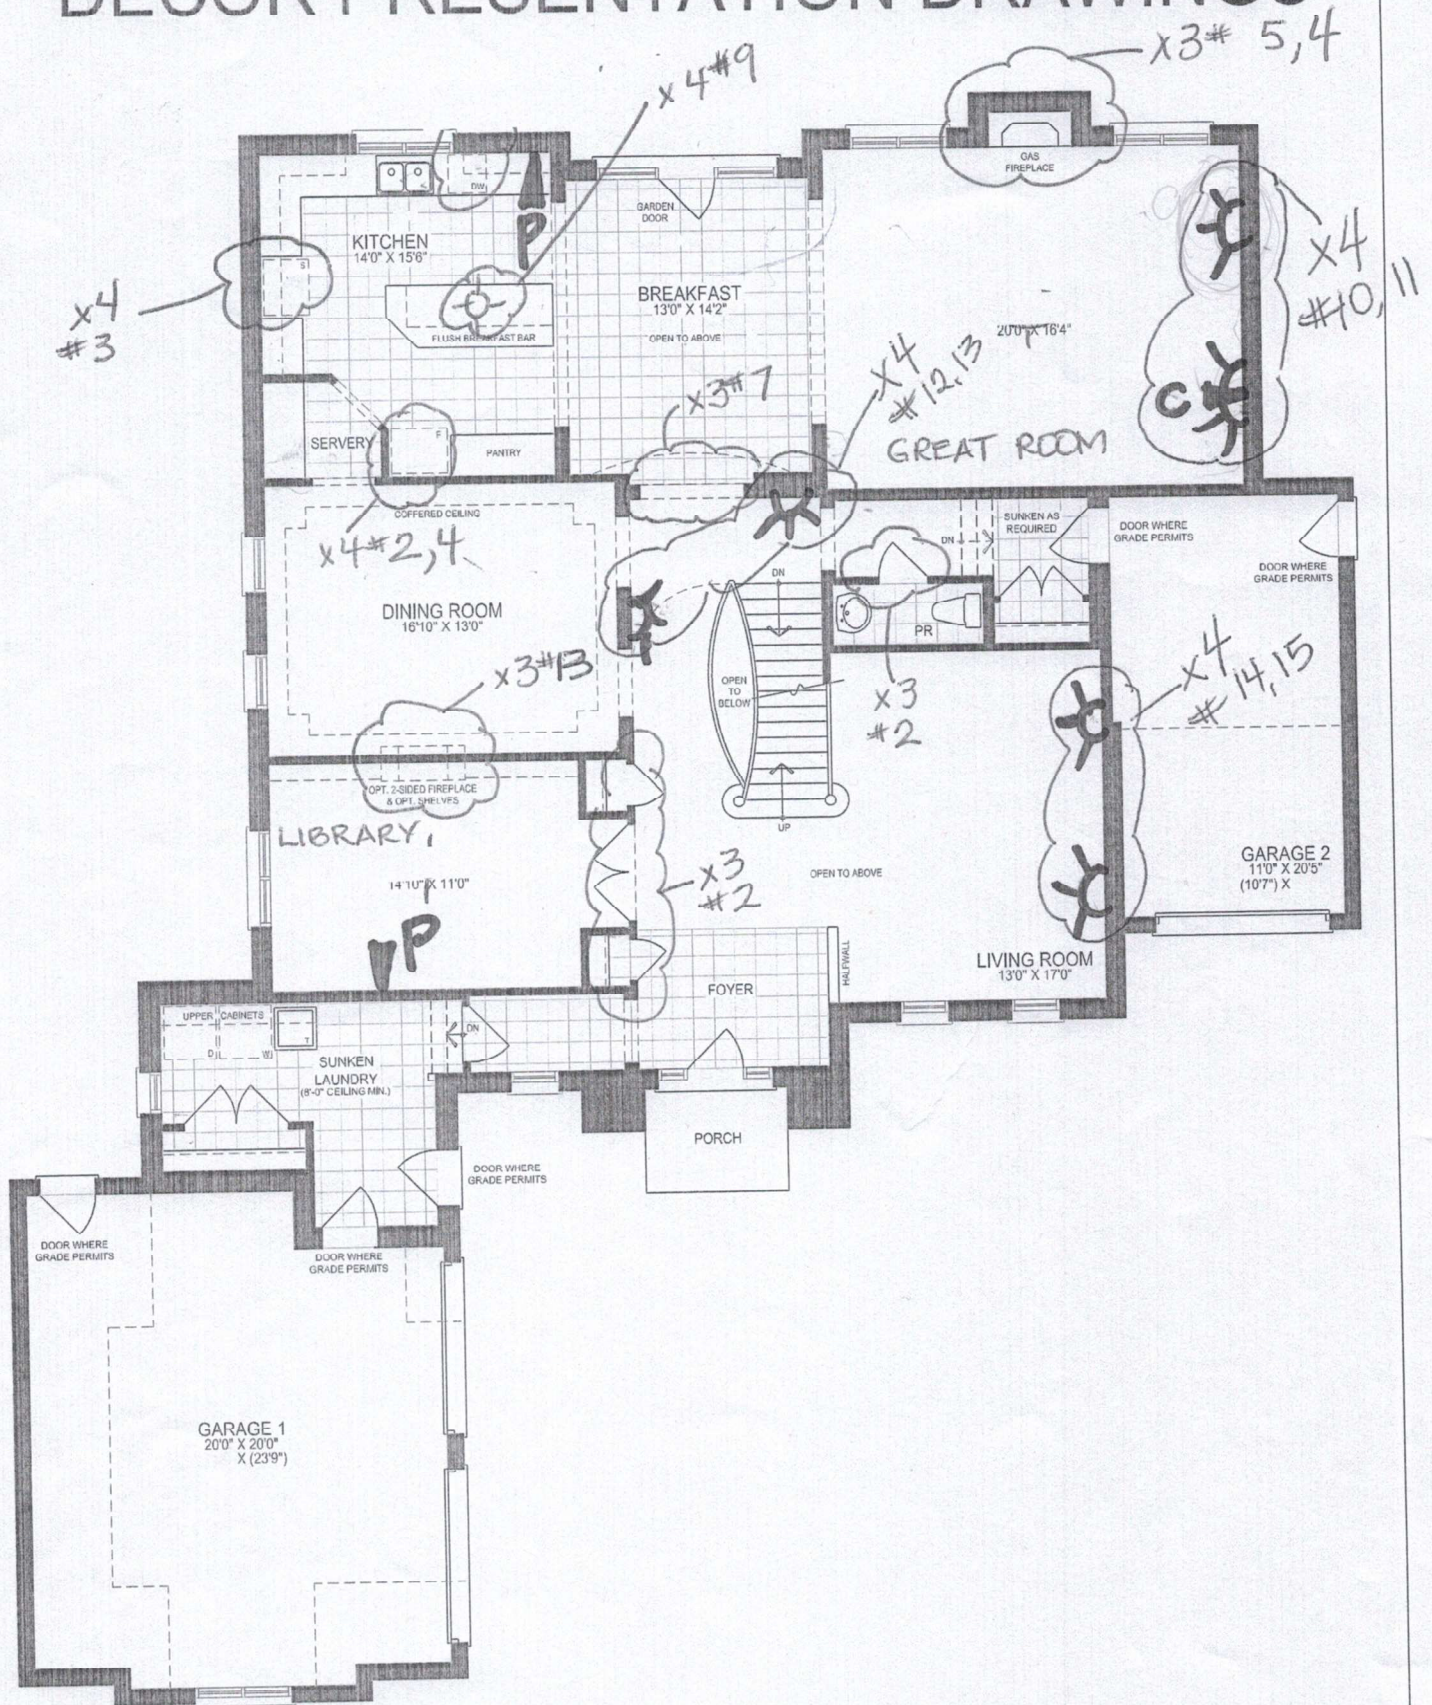

MAIN FLOOR PLAN

Drawing not to scale
 This floor plan and room dimensions may vary and are approximate dimensions only. Number of exterior steps may vary depending on the lot grading conditions.
 Mechanical rooms, hydro panels and sump pumps are approximate locations only and may be altered due to site specific conditions. E & OE.


DECOR PRESENTATION DRAWINGS

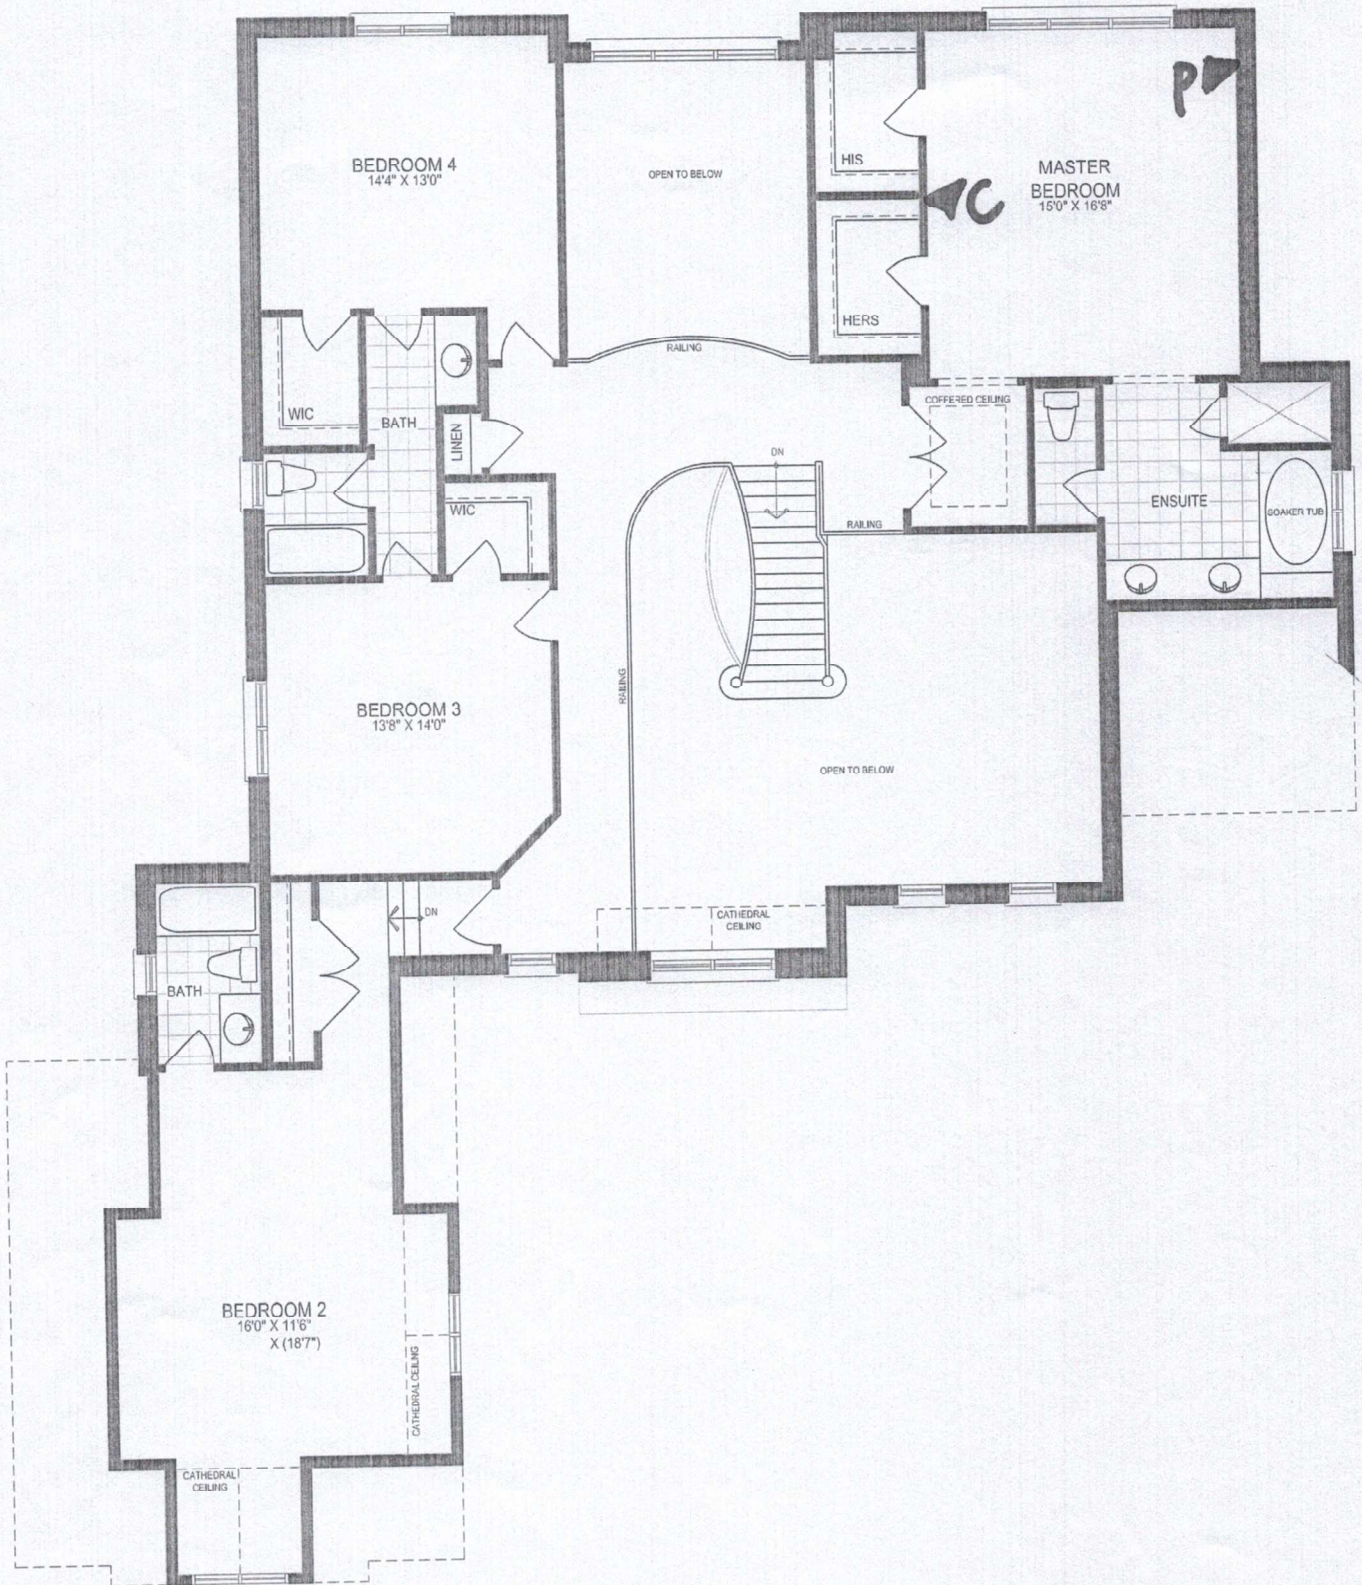

SECOND FLOOR PLAN

Drawing not to scale


This floor plan and room dimensions may vary and are approximate dimensions only. Number of exterior steps may vary depending on the lot grading conditions. Mechanical rooms, hydro panels and sump pumps are approximate locations only and may be altered due to site specific conditions. E & OE.

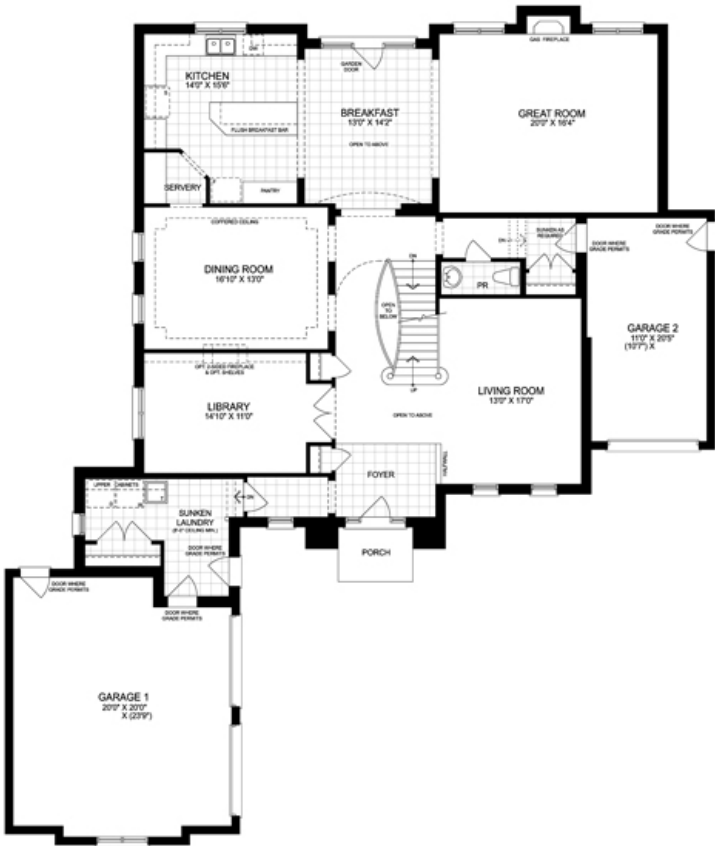

MAIN FLOOR
ELEVATION 'A'



SECOND FLOOR
ELEVATION 'A'

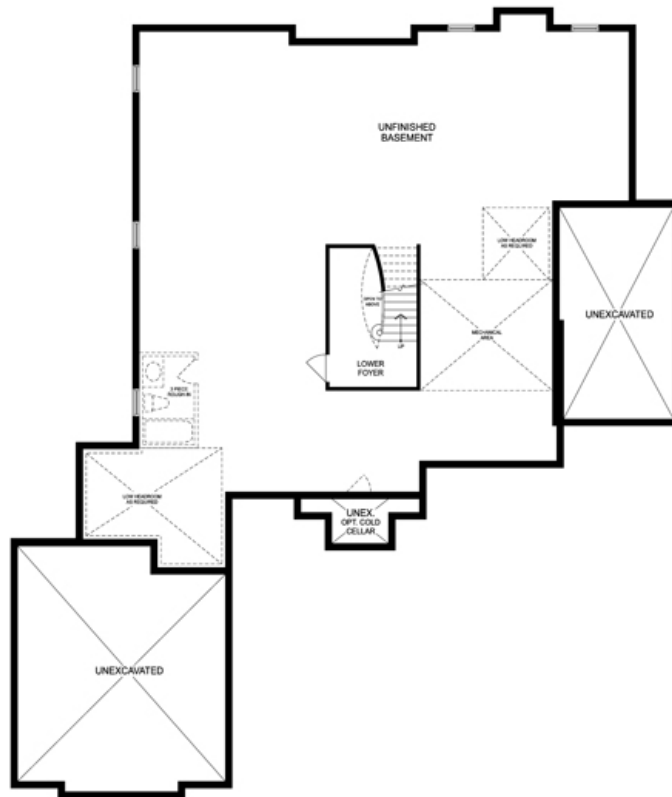

BASEMENT
ELEVATION 'A'